




SEE SHEET 3 OF 30

SEE SHEET 10 OF 30

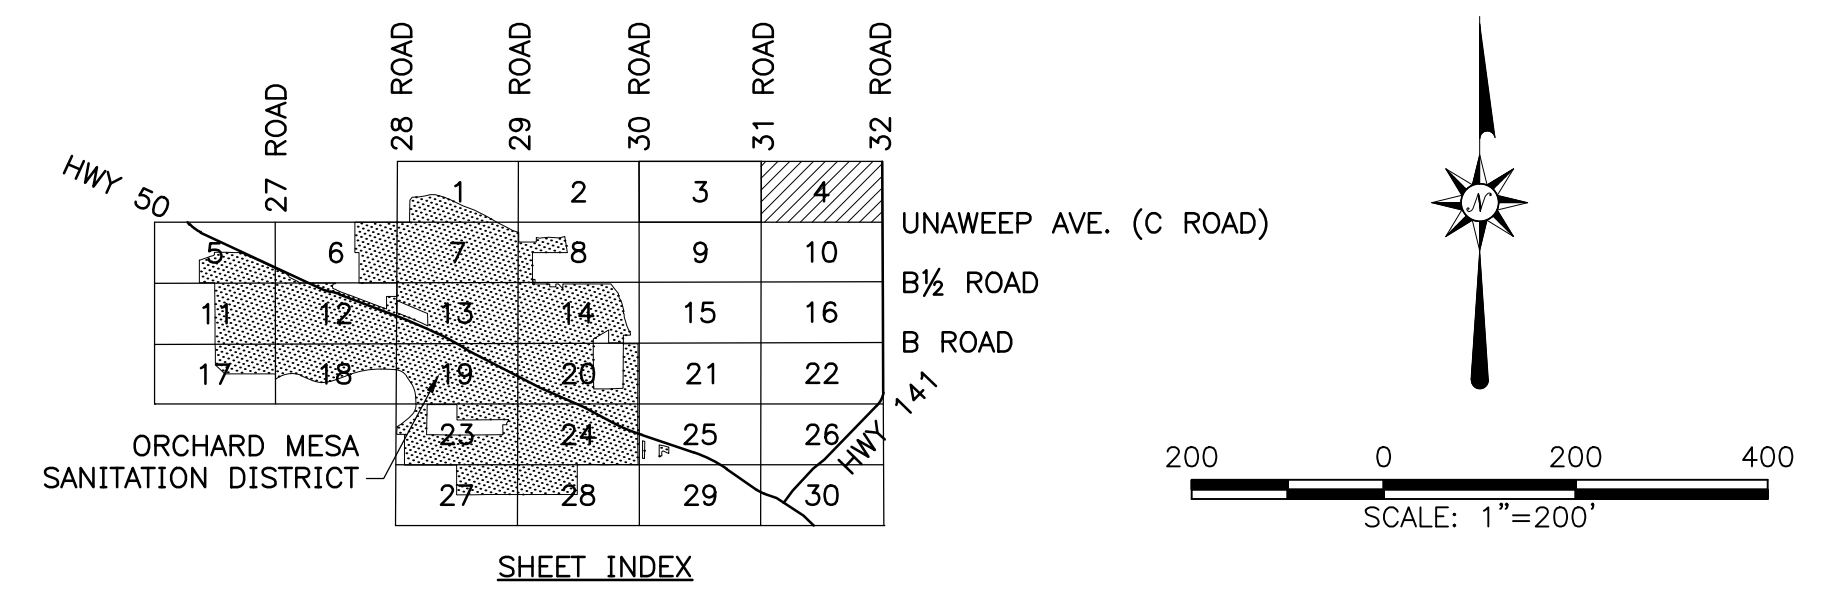

SCALE:	HORIZONTAL <u>1" = 200'</u>
	VERTICAL <u>NONE</u>
REVISIONS	DATE
PERIODIC REVIEW	01-14

SECTION 22
S 1/2
SHEET 4 OF 30

SOURCE: Parcels from Mesa County Geographic Information System (GIS). Manhole locations from City of Grand Junction, Global Positioning System (GPS) survey in field by LANDesign, 1999-2001 and from as-built drawings. Actual locations may vary.
 DATUM: North American Vertical Datum 1988 (NAVD 88) used for elevation information.
 NOTE: This information is for the use of Orchard Mesa Sanitation District for approximate location, size and depth of sanitary sewer lines. This information should not be relied on for design or construction of sanitary sewer lines.

WestWater Engineering
 2516 Foresight Circle, #1
 Grand Junction, CO 81505
 (970) 241-7076

ORCHARD MESA SANITATION DISTRICT
 SEWAGE COLLECTION SYSTEM
 GRAND JUNCTION, COLORADO
 Design by: ADE
 Drafted by: MJH
 Date: 09-01
 Project No. 9544 of 30