

SEE SHEET 27 OF 30



OMSD BOUNDARY SEC 05 NW 1/4

OMSD BOUNDARY

SEC 05 NE 1/4

SEE SHEET 29 OF 30

SEE SHEET 24 OF 30

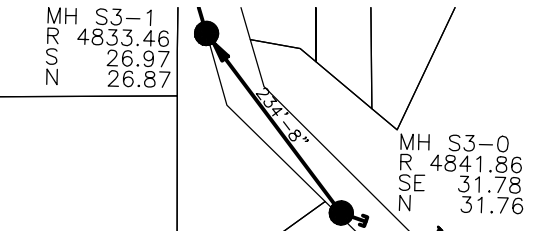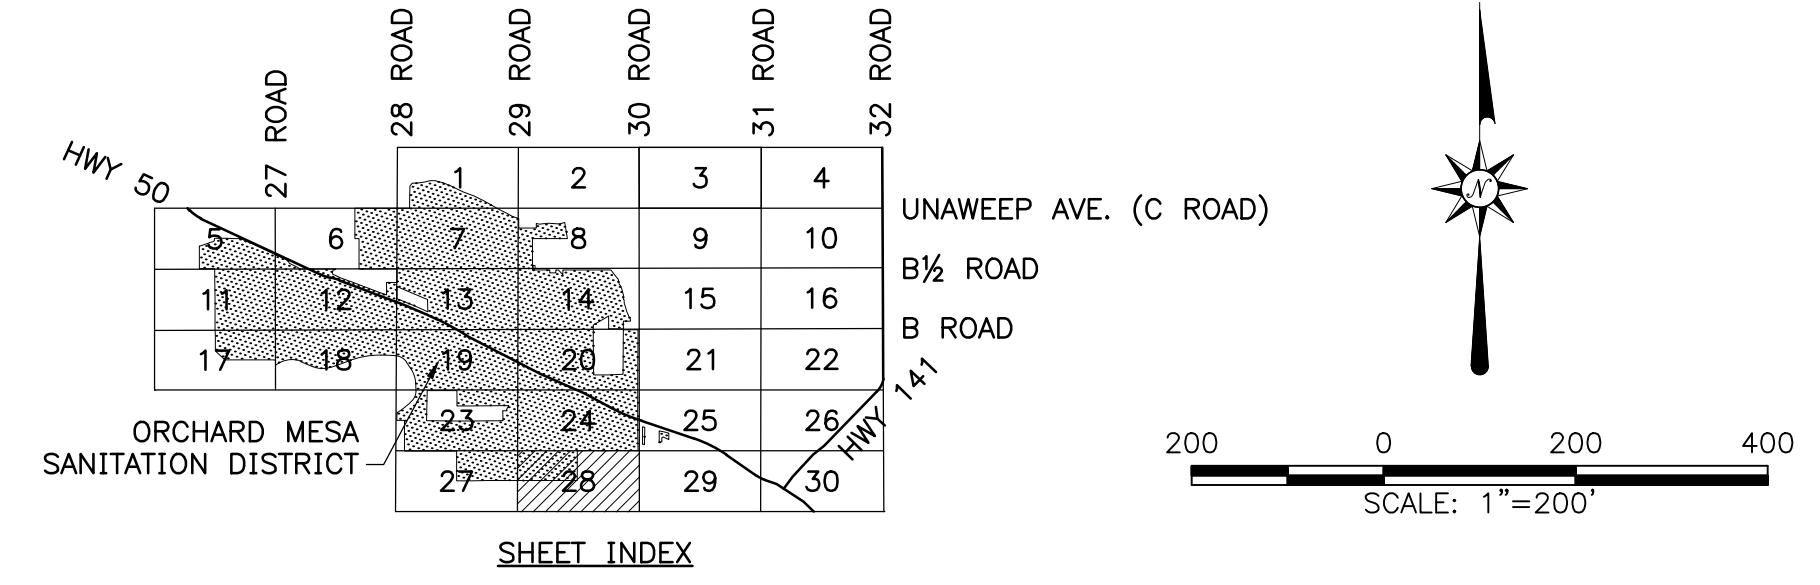

SCALE: HORIZONTAL 1" = 200'
 VERTICAL NONE

REVISIONS	DATE
PERIODIC REVIEW	01-14

ORCHARD MESA SANITATION DISTRICT
 SEWAGE COLLECTION SYSTEM
 GRAND JUNCTION, COLORADO

Design by: ADR
 Drafted by: MJH
 Date: 09-01
 Project No. 9844 of 30

WestWater Engineering
 2516 Foresight Circle, #1
 Grand Junction, CO 81505
 (970) 241-7076

SOURCE: Parcels from Mesa County Geographic Information System (GIS). Manhole locations from City of Grand Junction, Global Positioning System (GPS) survey in field by LANDesign, 1999-2001 and from as-built drawings. Actual locations may vary.
 DATUM: North American Vertical Datum 1988 (NAVD 88) used for elevation information.
 NOTE: This information is for the use of Orchard Mesa Sanitation District for approximate location, size and depth of sanitary sewer lines. This information should not be relied on for design or construction of sanitary sewer lines.

SECTION 05 N 1/2

SHEET 28 OF 30