


ENLARGED DETAIL OF MONUMENT RIDGE TOWNHOUSES
SCALE: 1"=100'

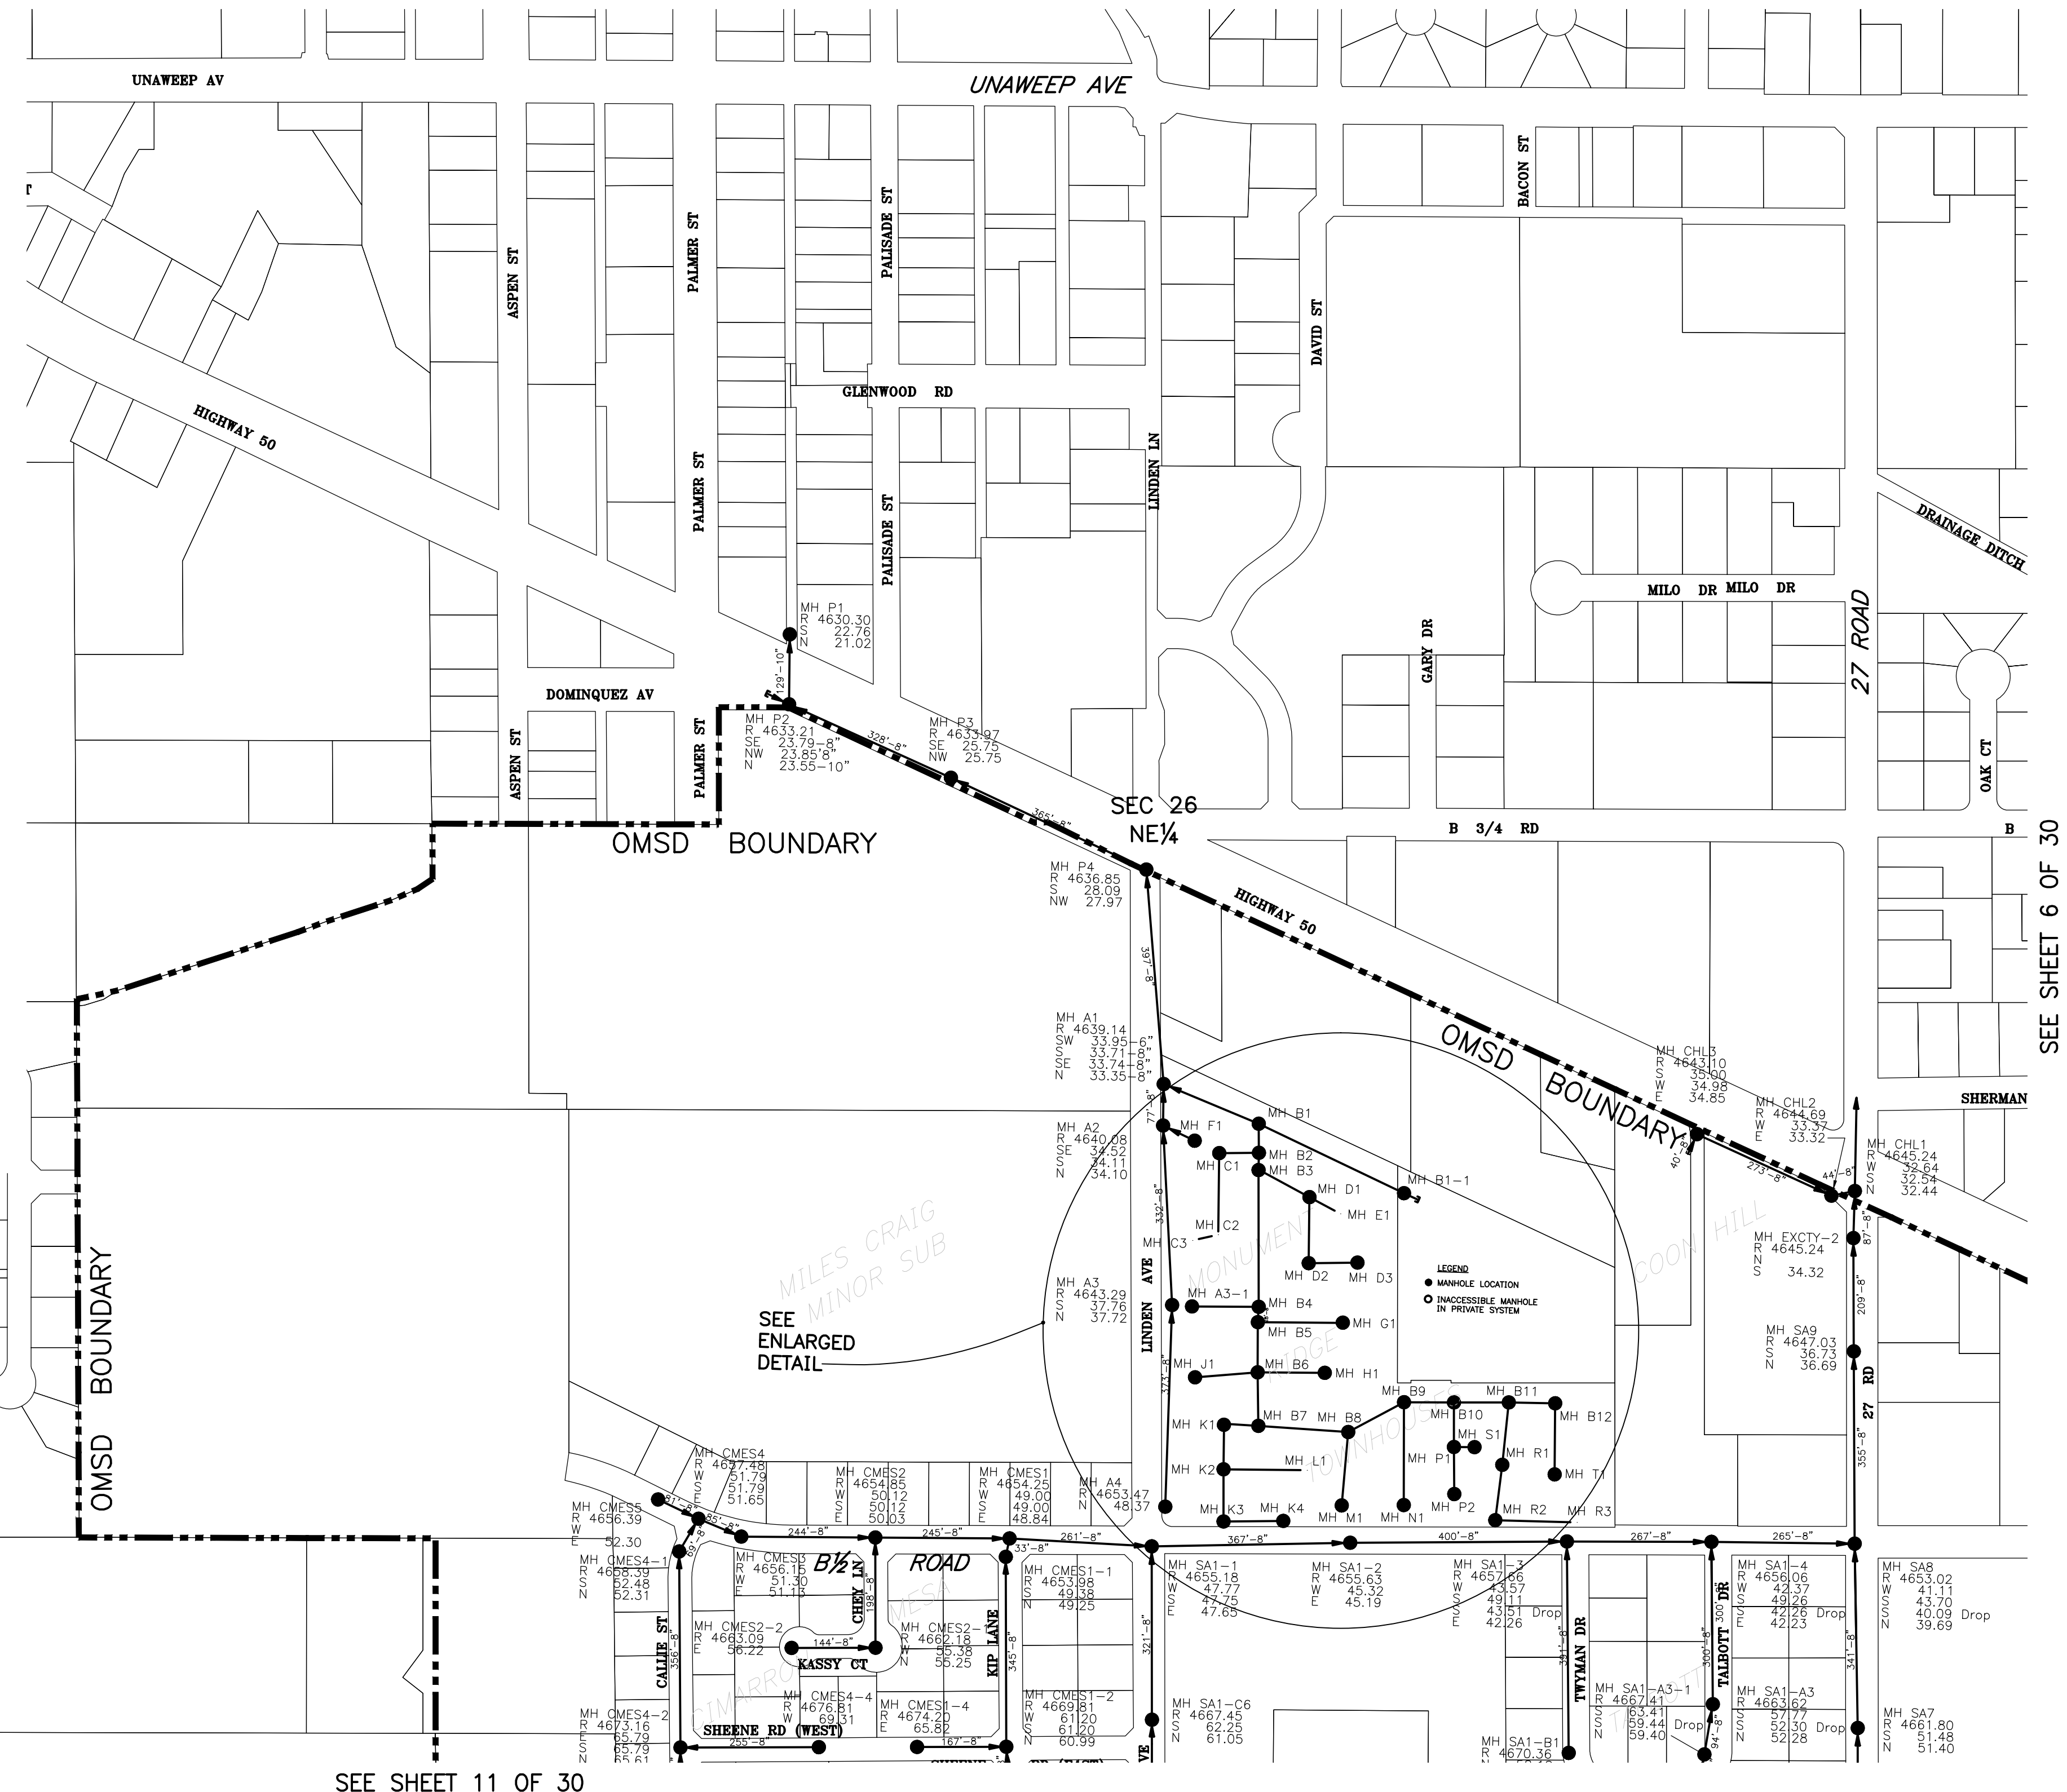

SCALE:	HORIZONTAL 1" = 200'
	VERTICAL NONE
REVISIONS	DATE
PERIODIC REVIEW	01-14