


SEE SHEET 1 OF 30

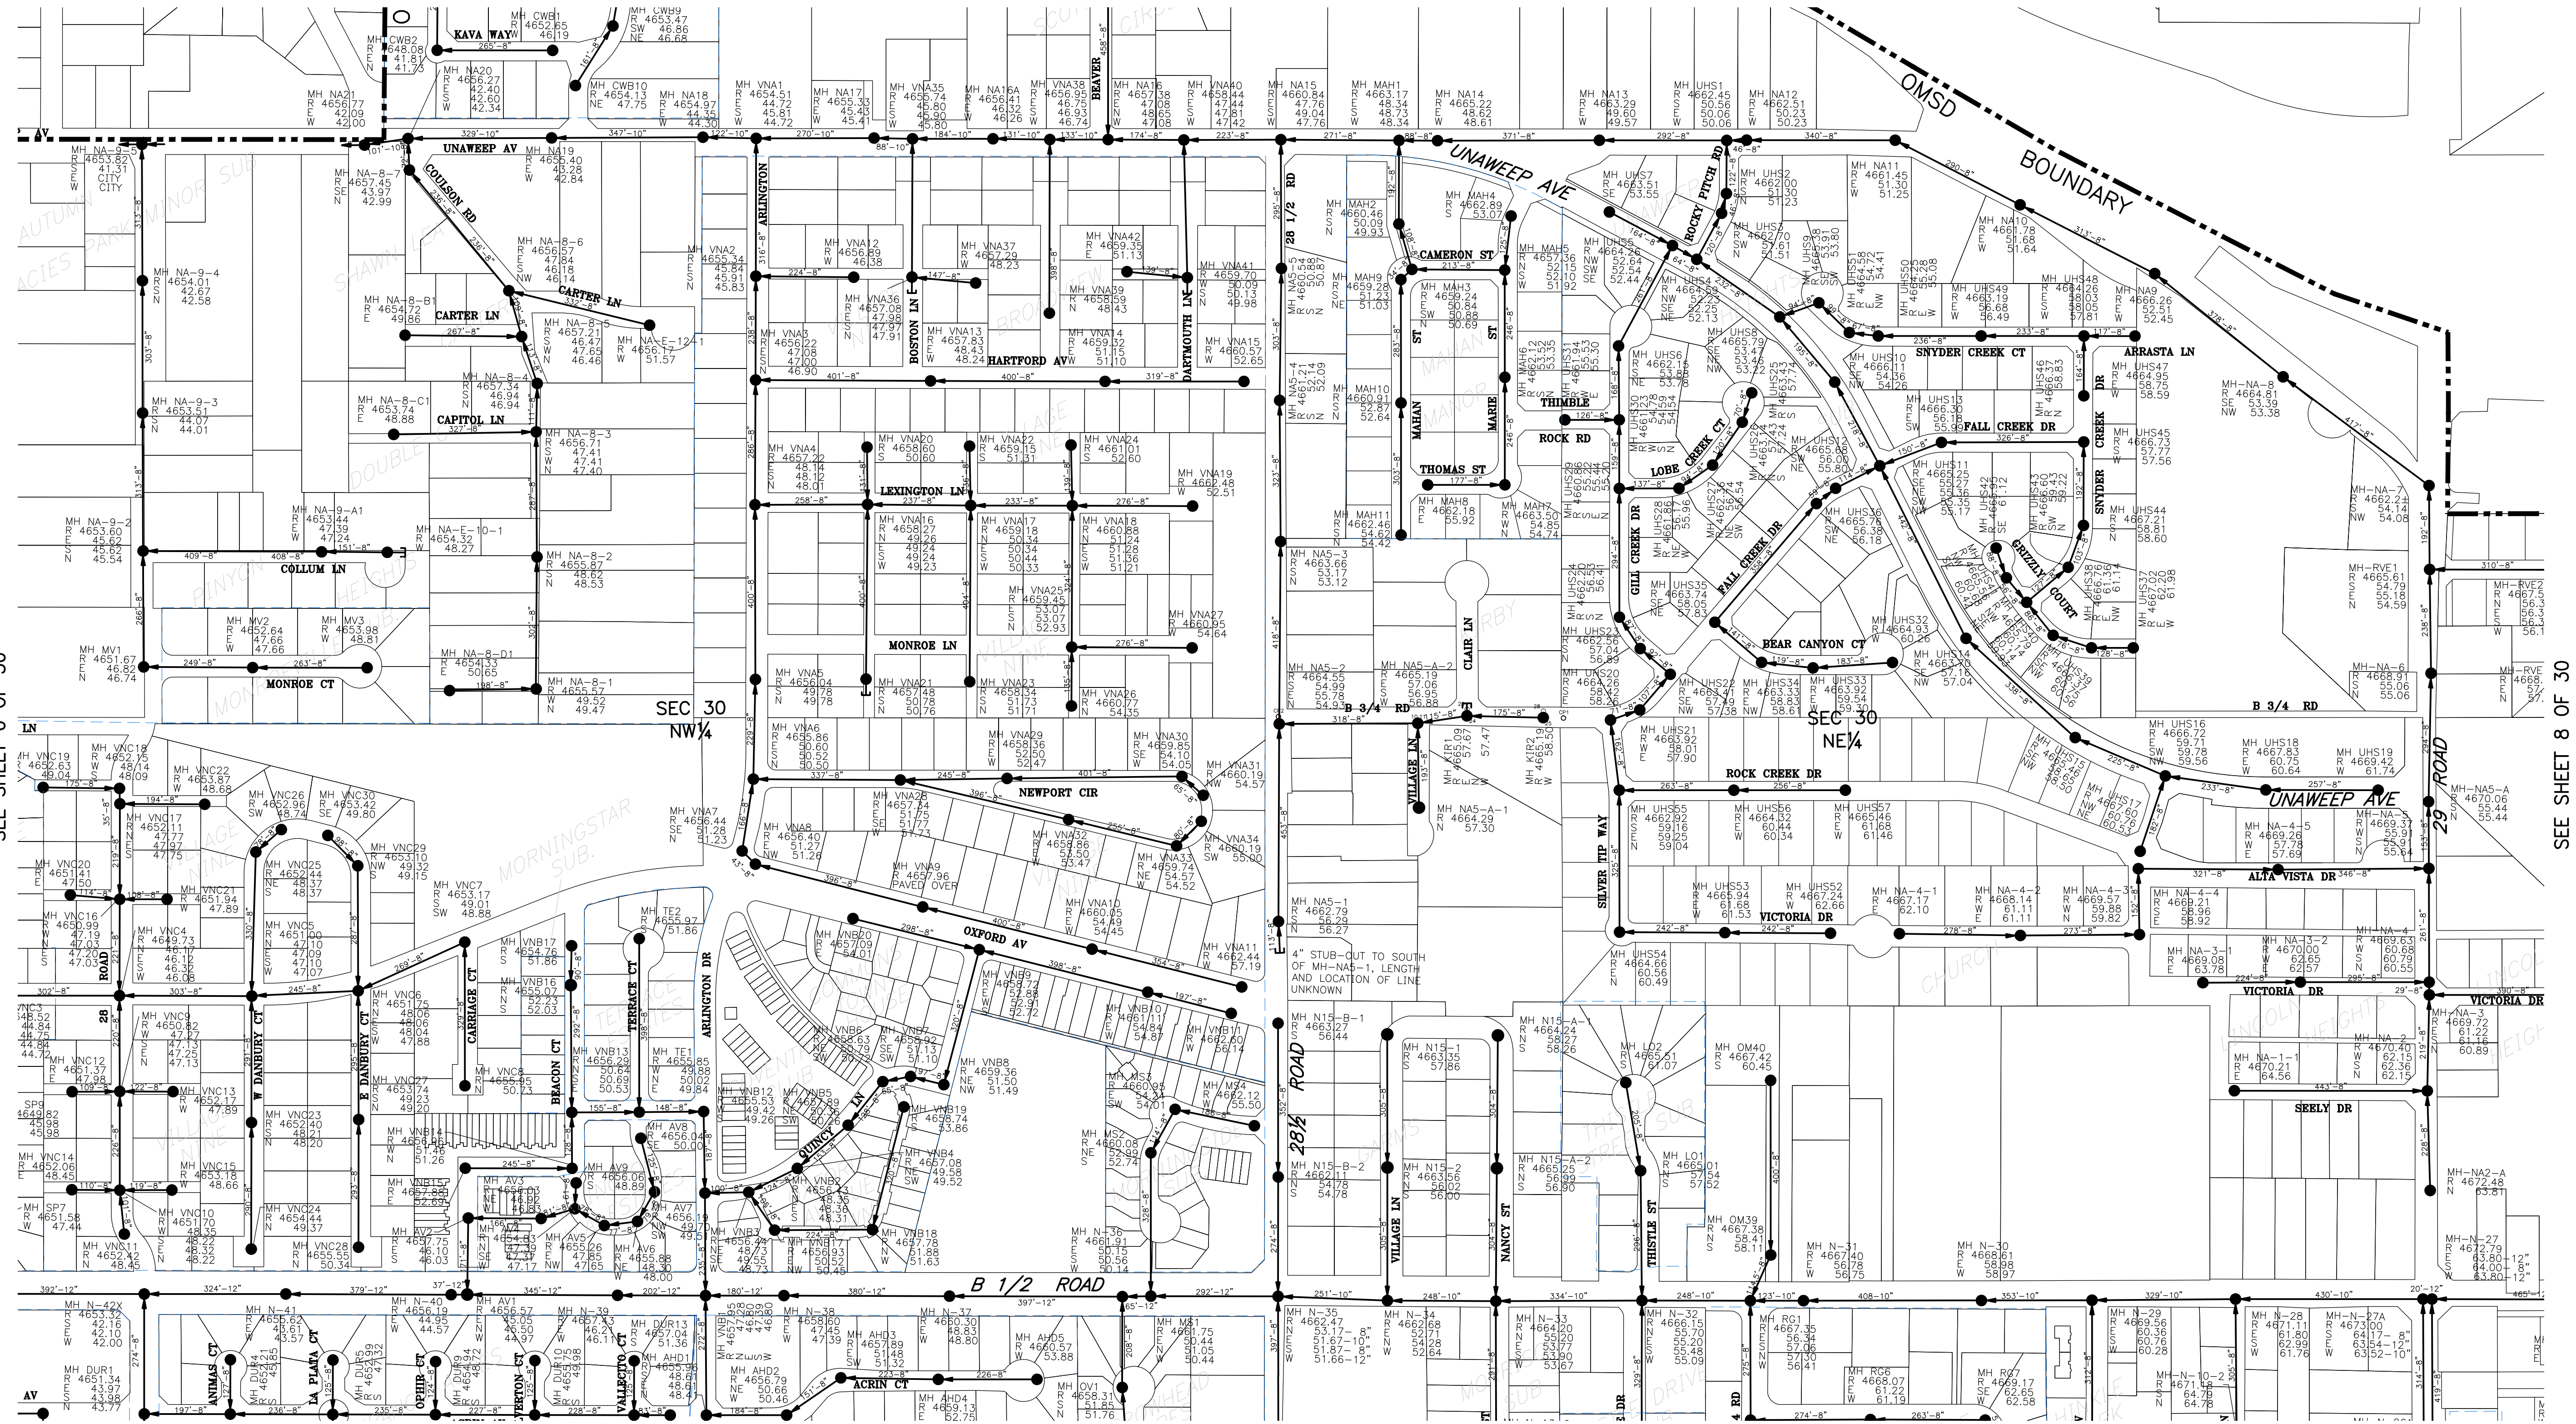

SEE SHEET 13 OF 30

SEE SHEET 6 OF 30

SEE SHEET 8 OF 30

SCALE:	HORIZONTAL 1" = 200'	VERTICAL NONE
REVISIONS	DATE	
PERIODIC REVIEW	01-14	