


SCALE: 1"=200'

SEE SHEET 13 OF 30

SEE SHEET 20 OF 30

SEE SHEET 23 OF 30

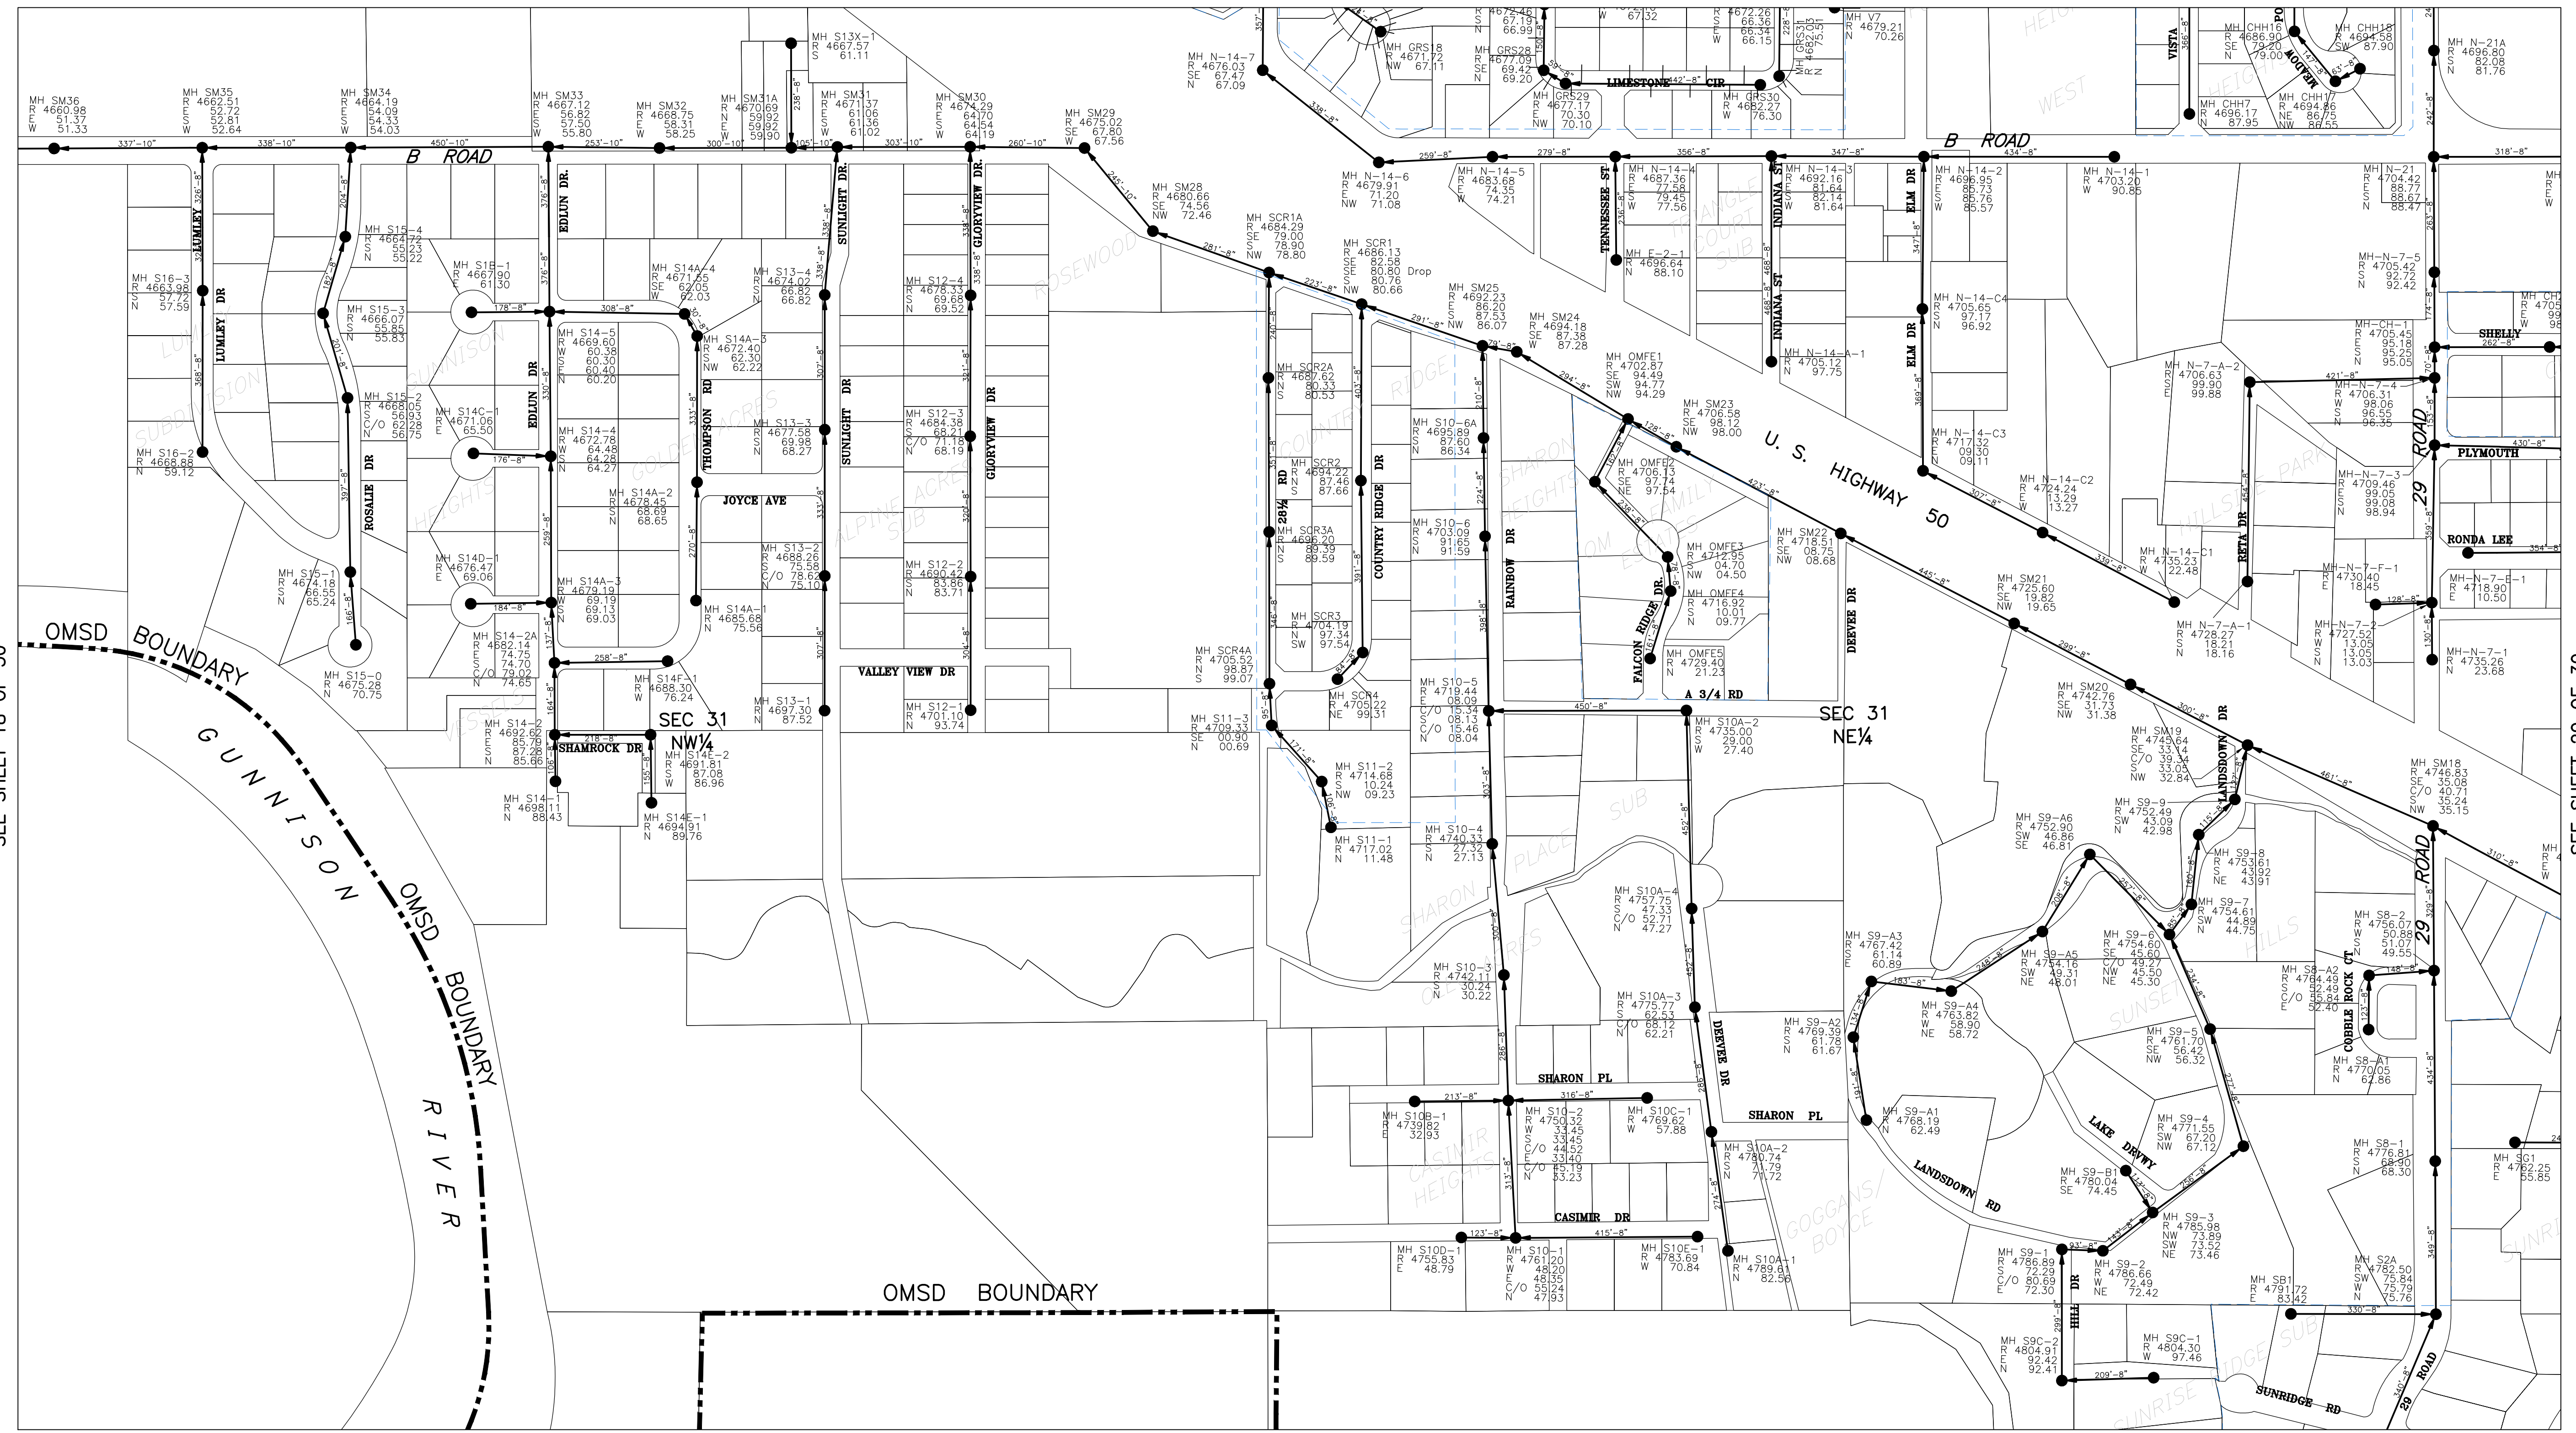

SEE SHEET 18 OF 30

SCALE: HORIZONTAL 1" = 200'
 VERTICAL NONE

REVISIONS	DATE
PERIODIC REVIEW	01-14

SECTION 31
 N 1/2

SHEET 19 OF 30